

# TENTATIVE PLAN

SHOWING PROPOSED SUBDIVISION OF PART OF  
 LOT 2 - TWP.66 - RGE.24 W.4M.


## SUMMER VILLAGE OF WHISPERING HILLS - ALBERTA

SCALE 1:2000

JUNE 2020

CONTOURS DERIVED FROM 2007 MAPPING

- NOTES:**
1. AREA OUTLINED THUS AND CONTAINS 10.3 ha.
  2. ALL DISTANCES ARE IN METRES AND DECIMALS THEREOF

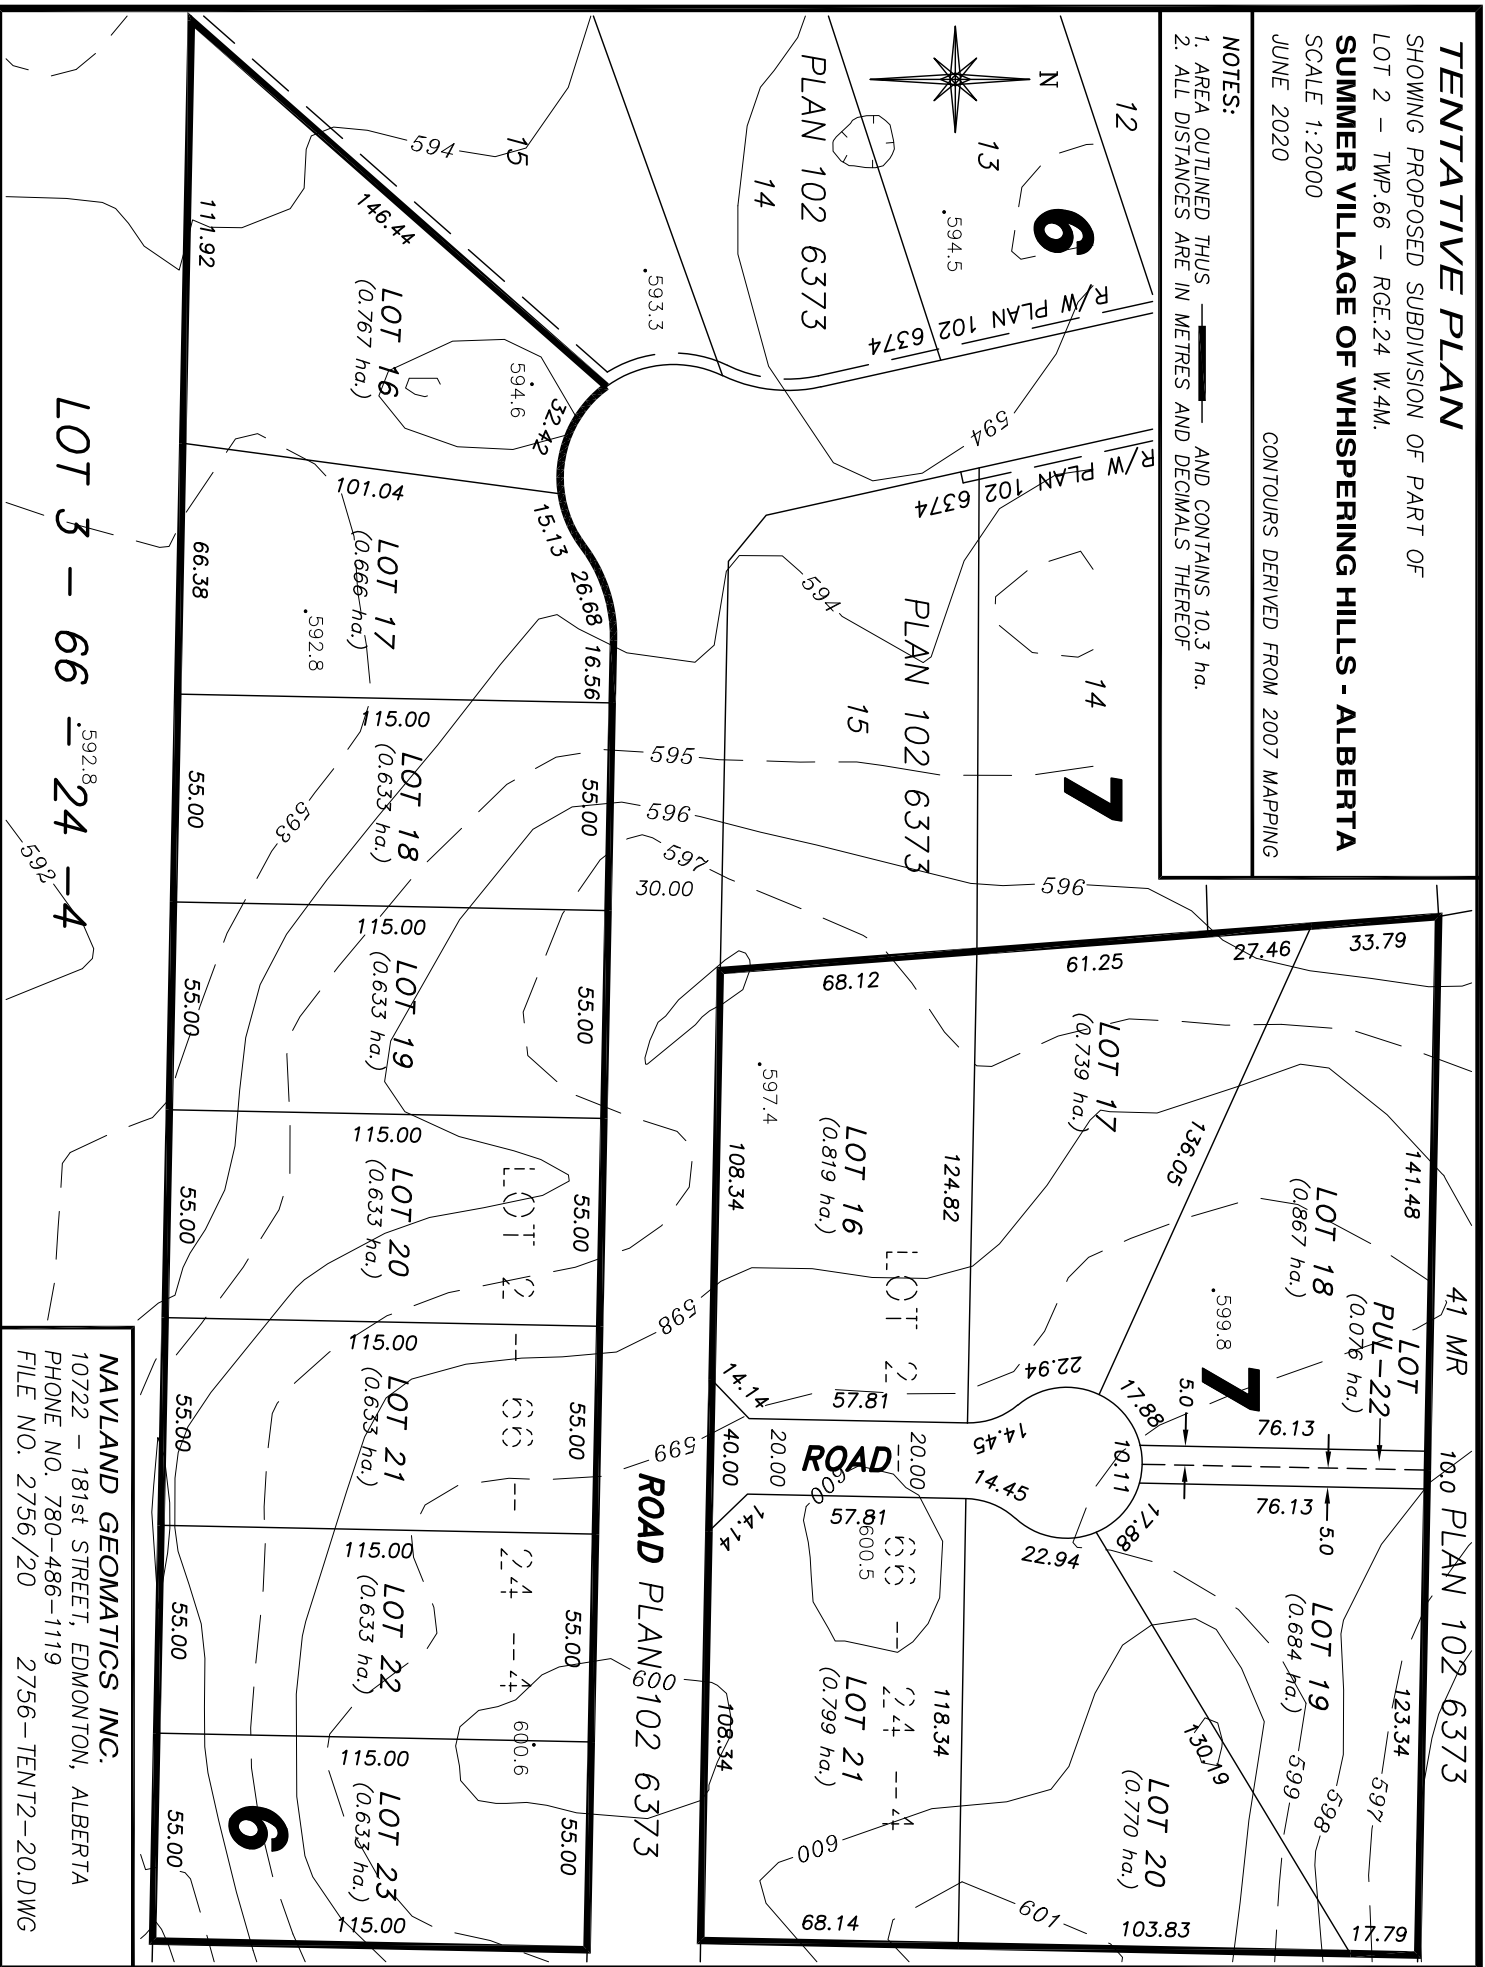

LOT 3 - 66 - 24 - 4

NAVLAND GEOMATICS INC.  
 10722 - 181ST STREET, EDMONTON, ALBERTA  
 PHONE NO. 780-486-1119  
 FILE NO. 2756/20 2756-TENT2-20.DWG